


B4a

## Joist Nailing at Interior Support w/ Blocking

Secure I-Joist to plate with  
two 8d or 10d box nails.  
Drive one nail from each side  
of I-Joist, angled inward.

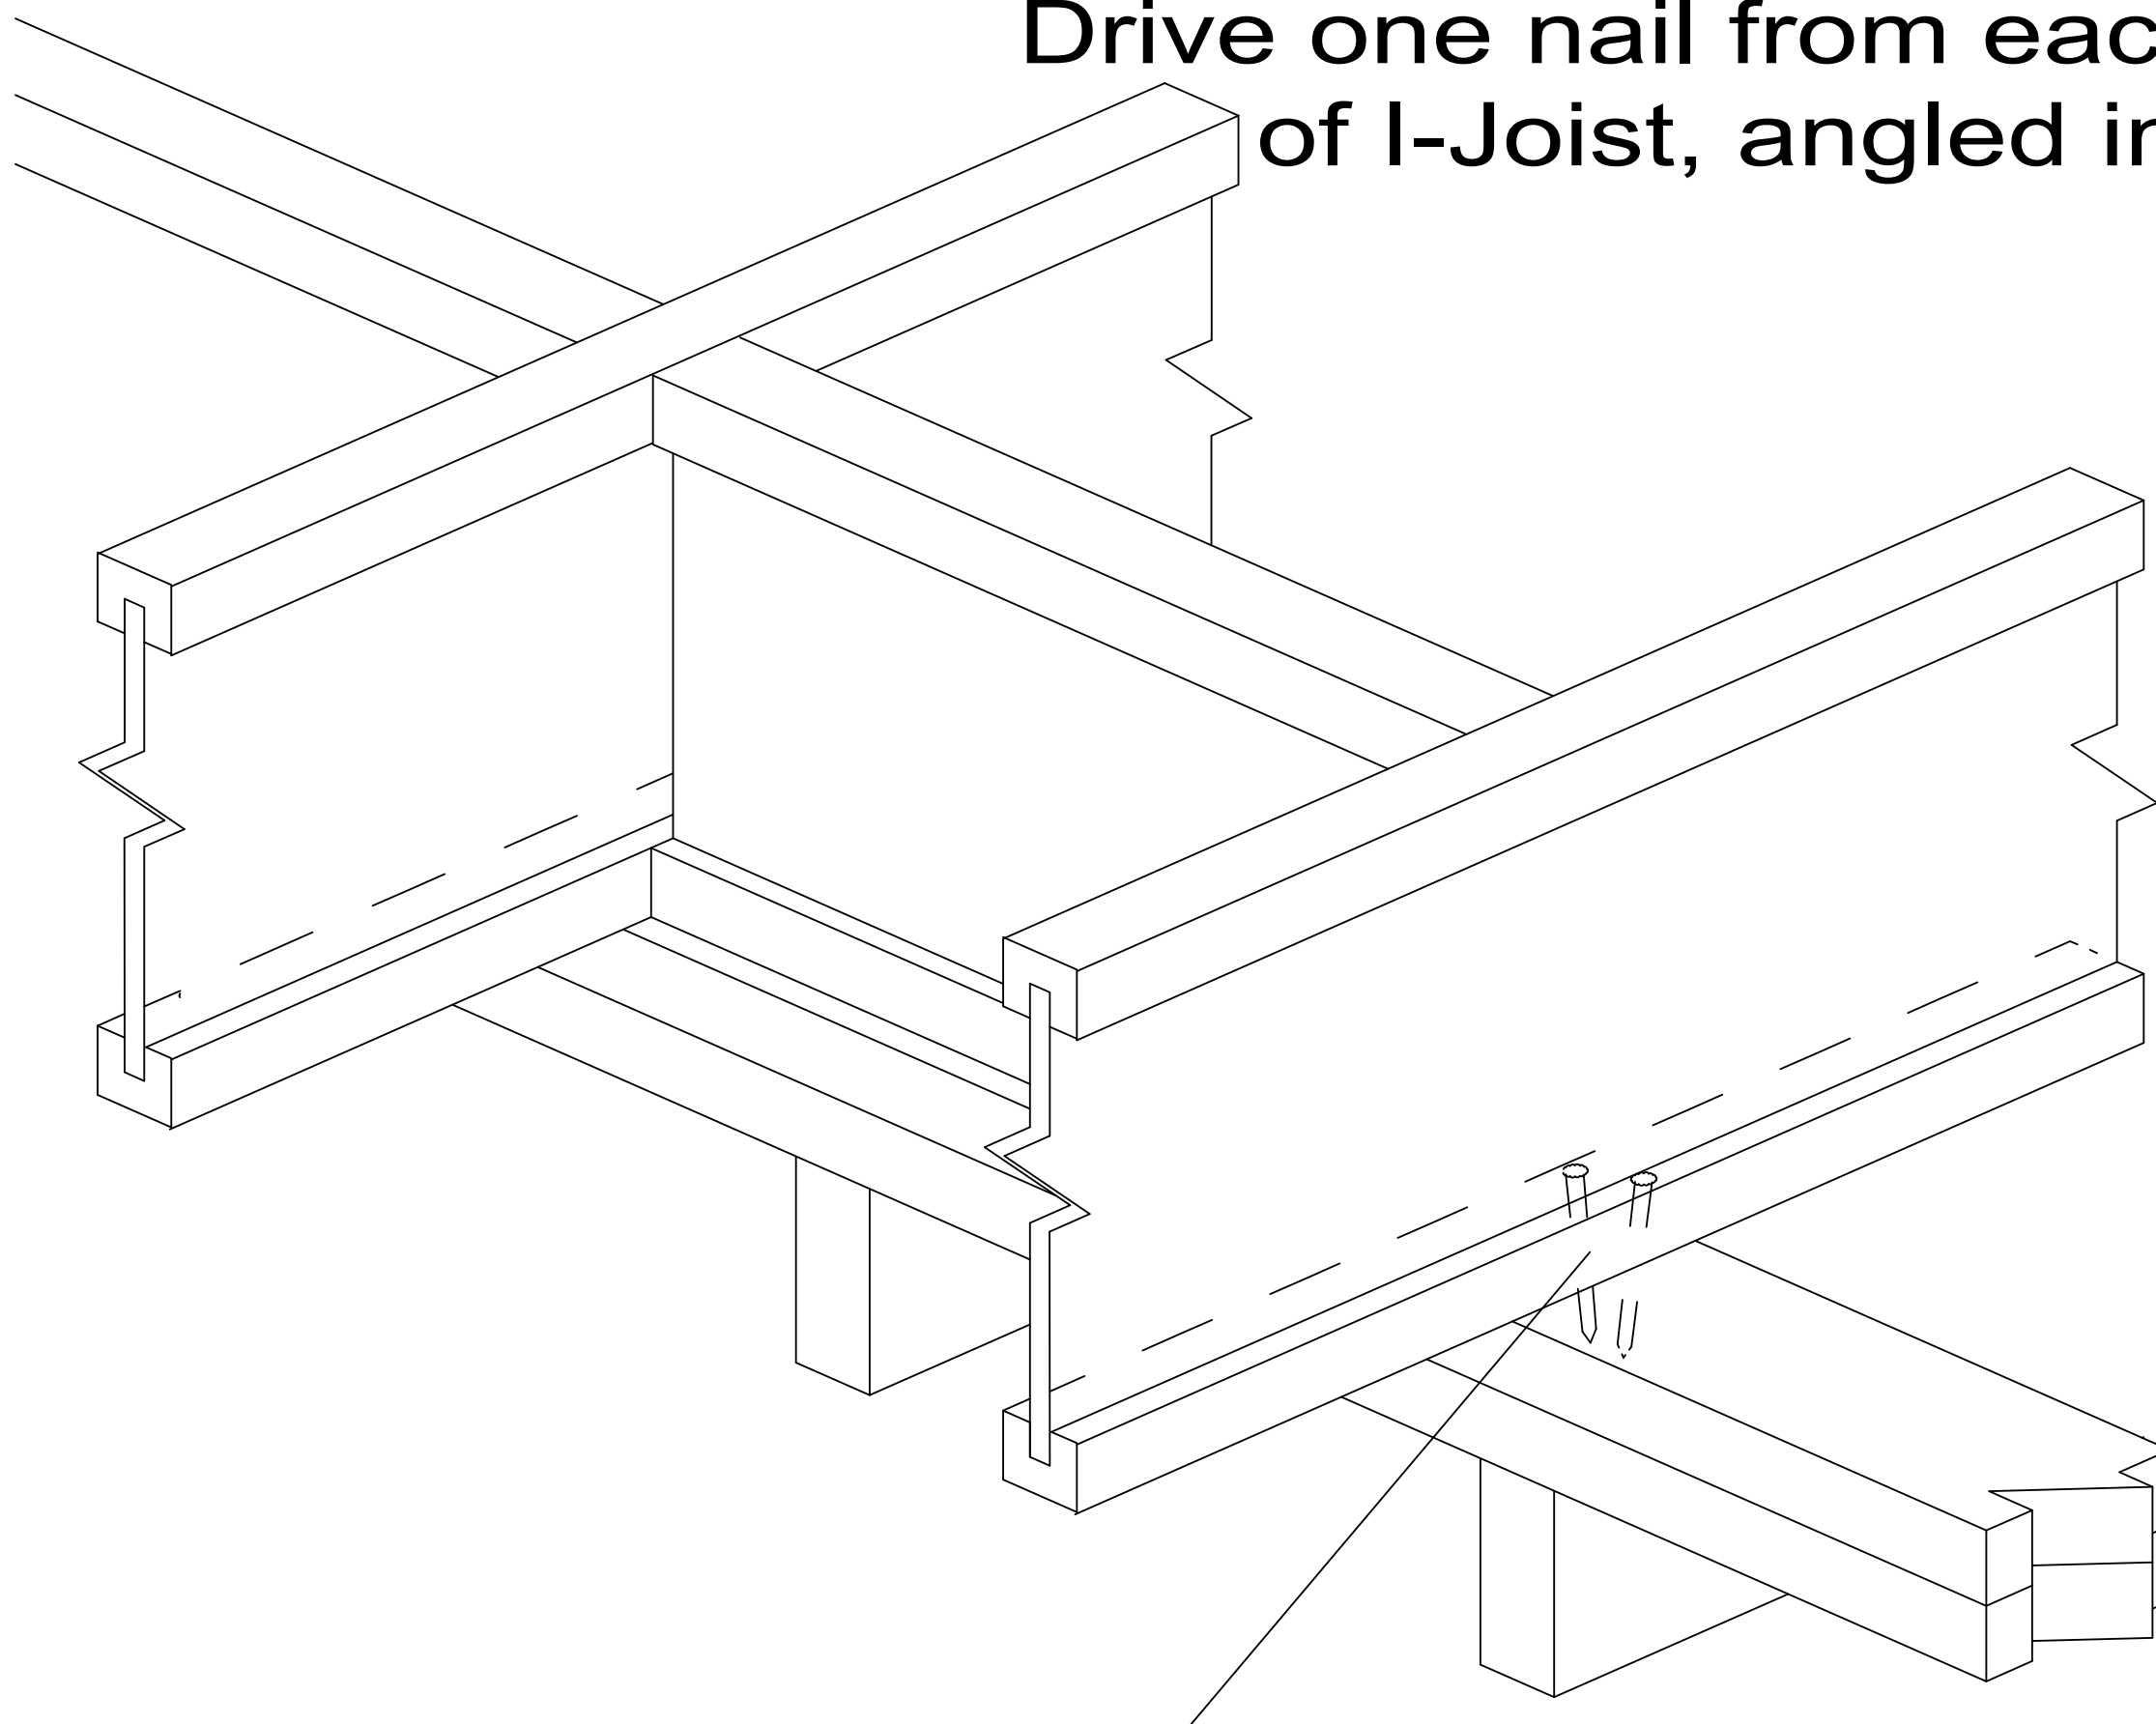

If nails are close to edge of plate, drive  
at an angle to reduce splitting.