


J3

RIDGE RAFTER CONNECTION

Simpson® LSTA24,
USP® LSTI-22 strap
(or equal) for slopes
over 7:12

Web filler
required
each
side

Structural
beam

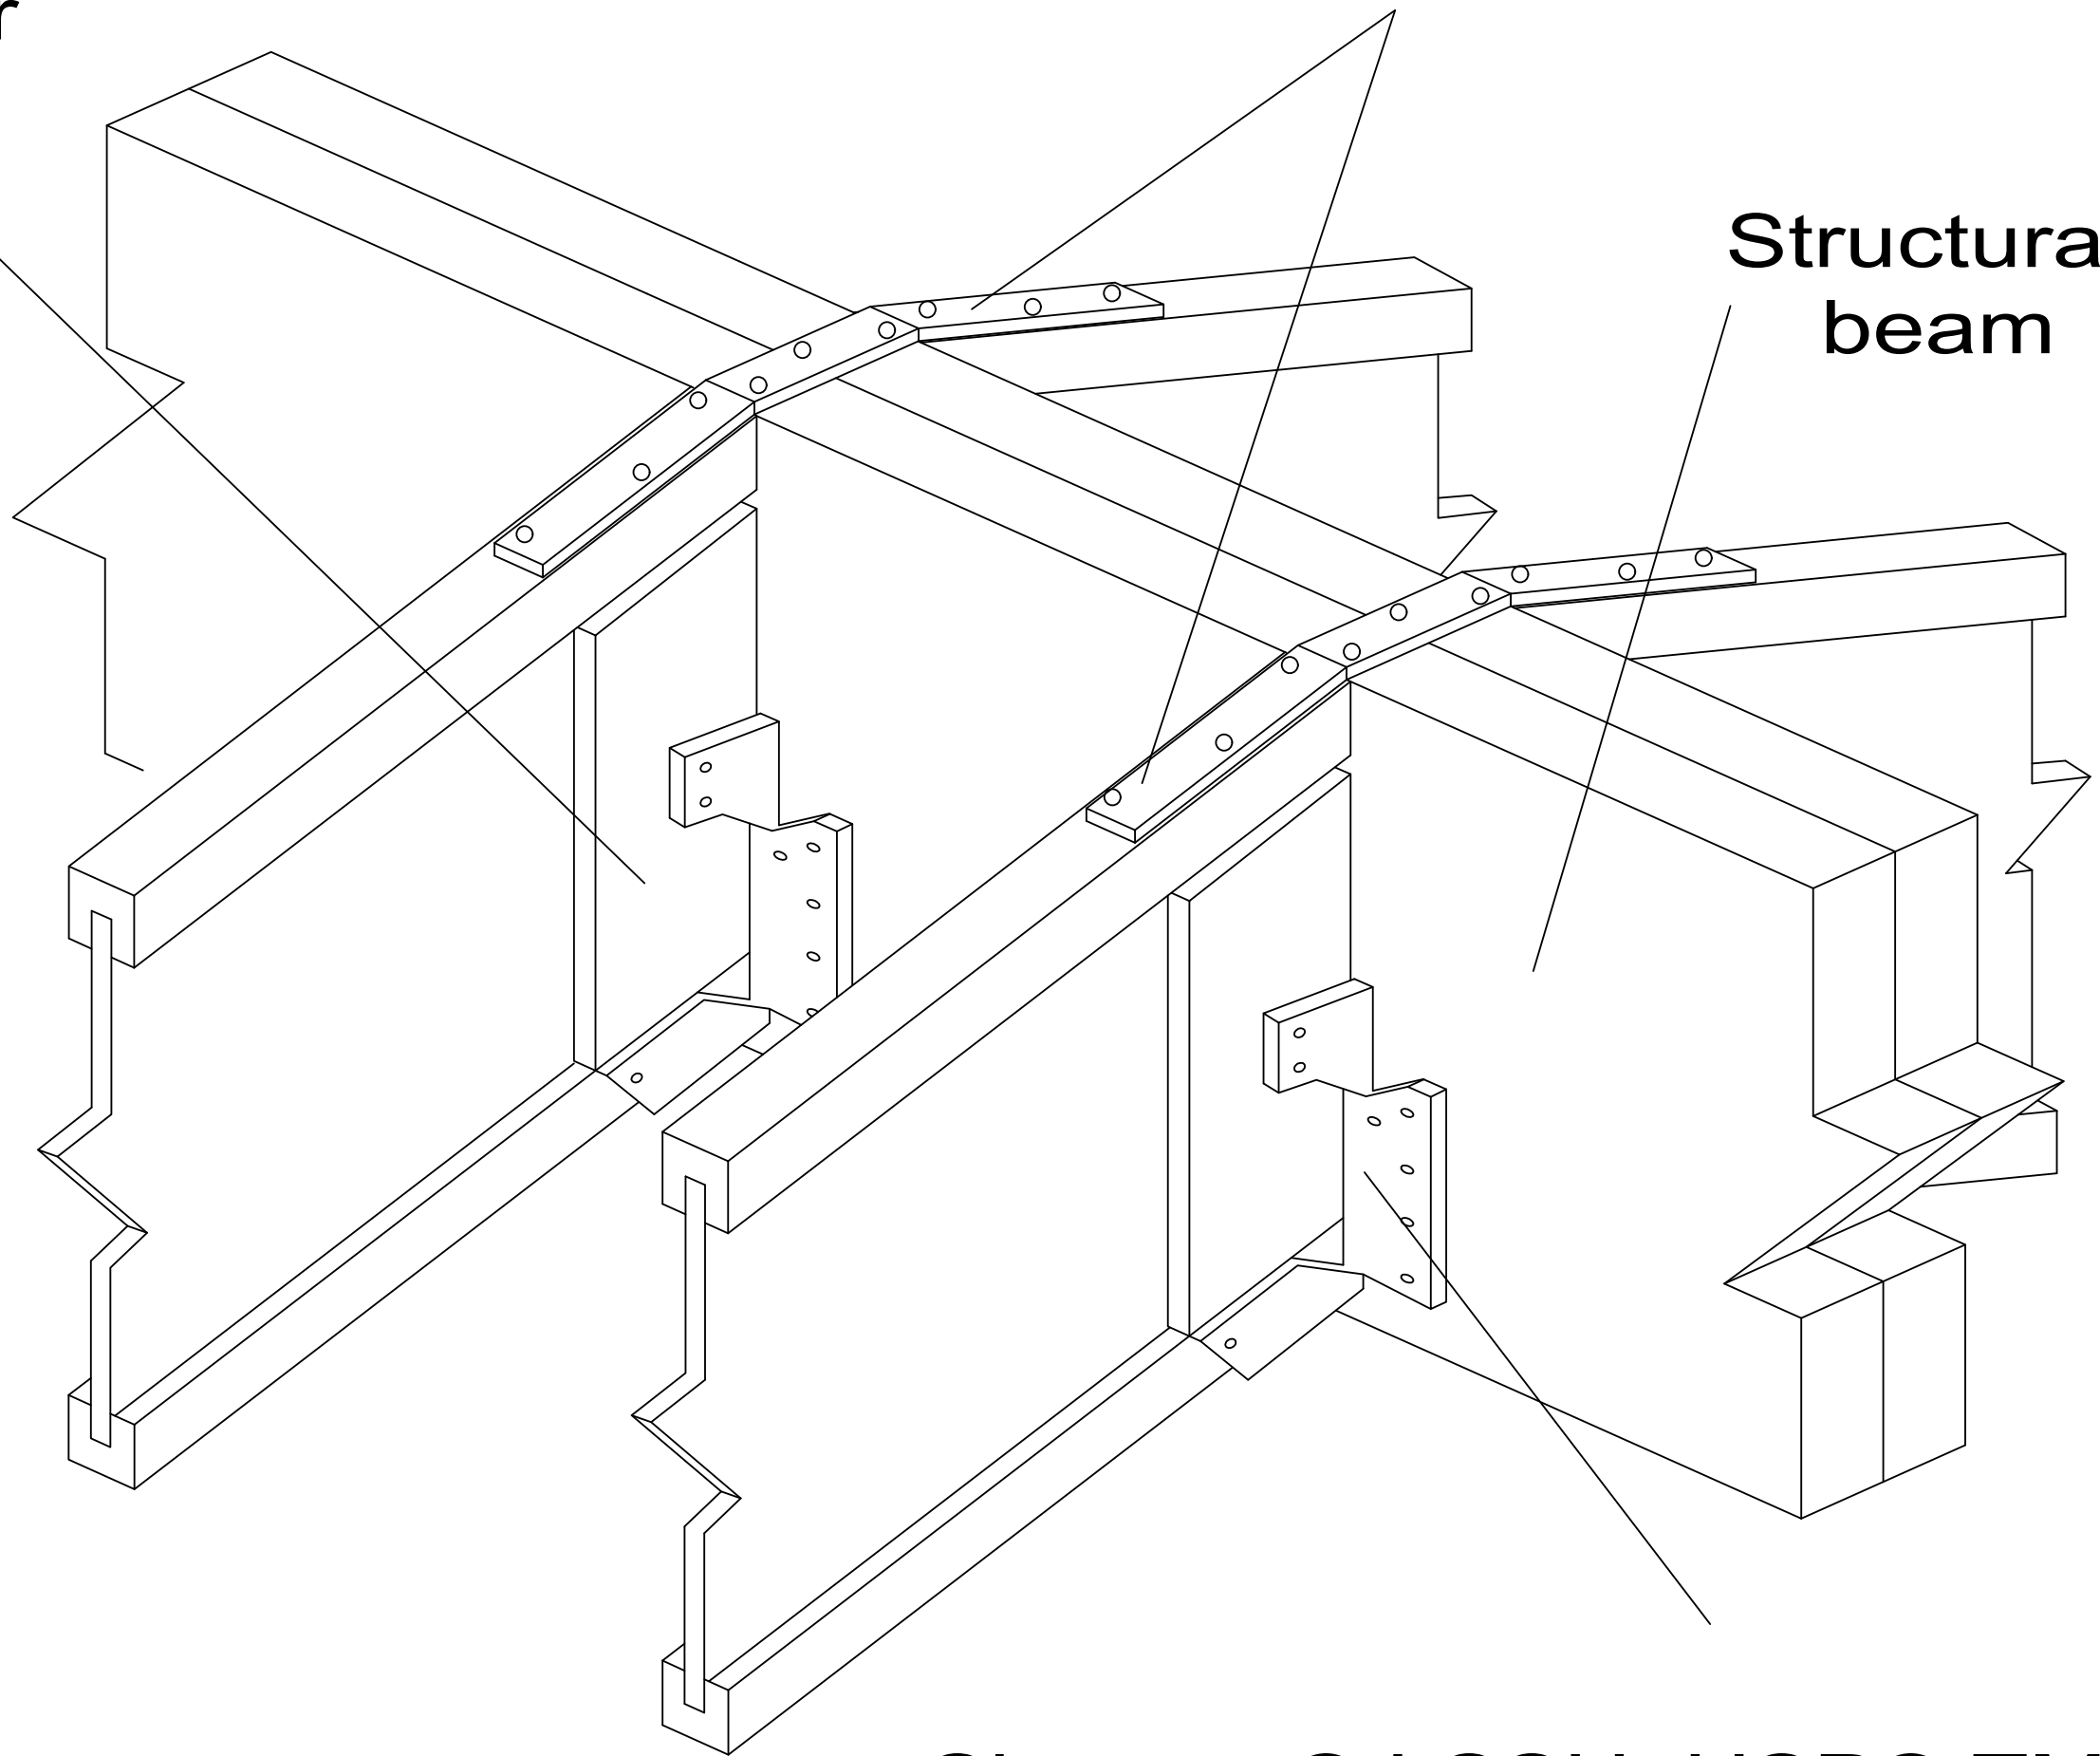

Simpson® LSSU, USP® TMU
(or equal) hanger